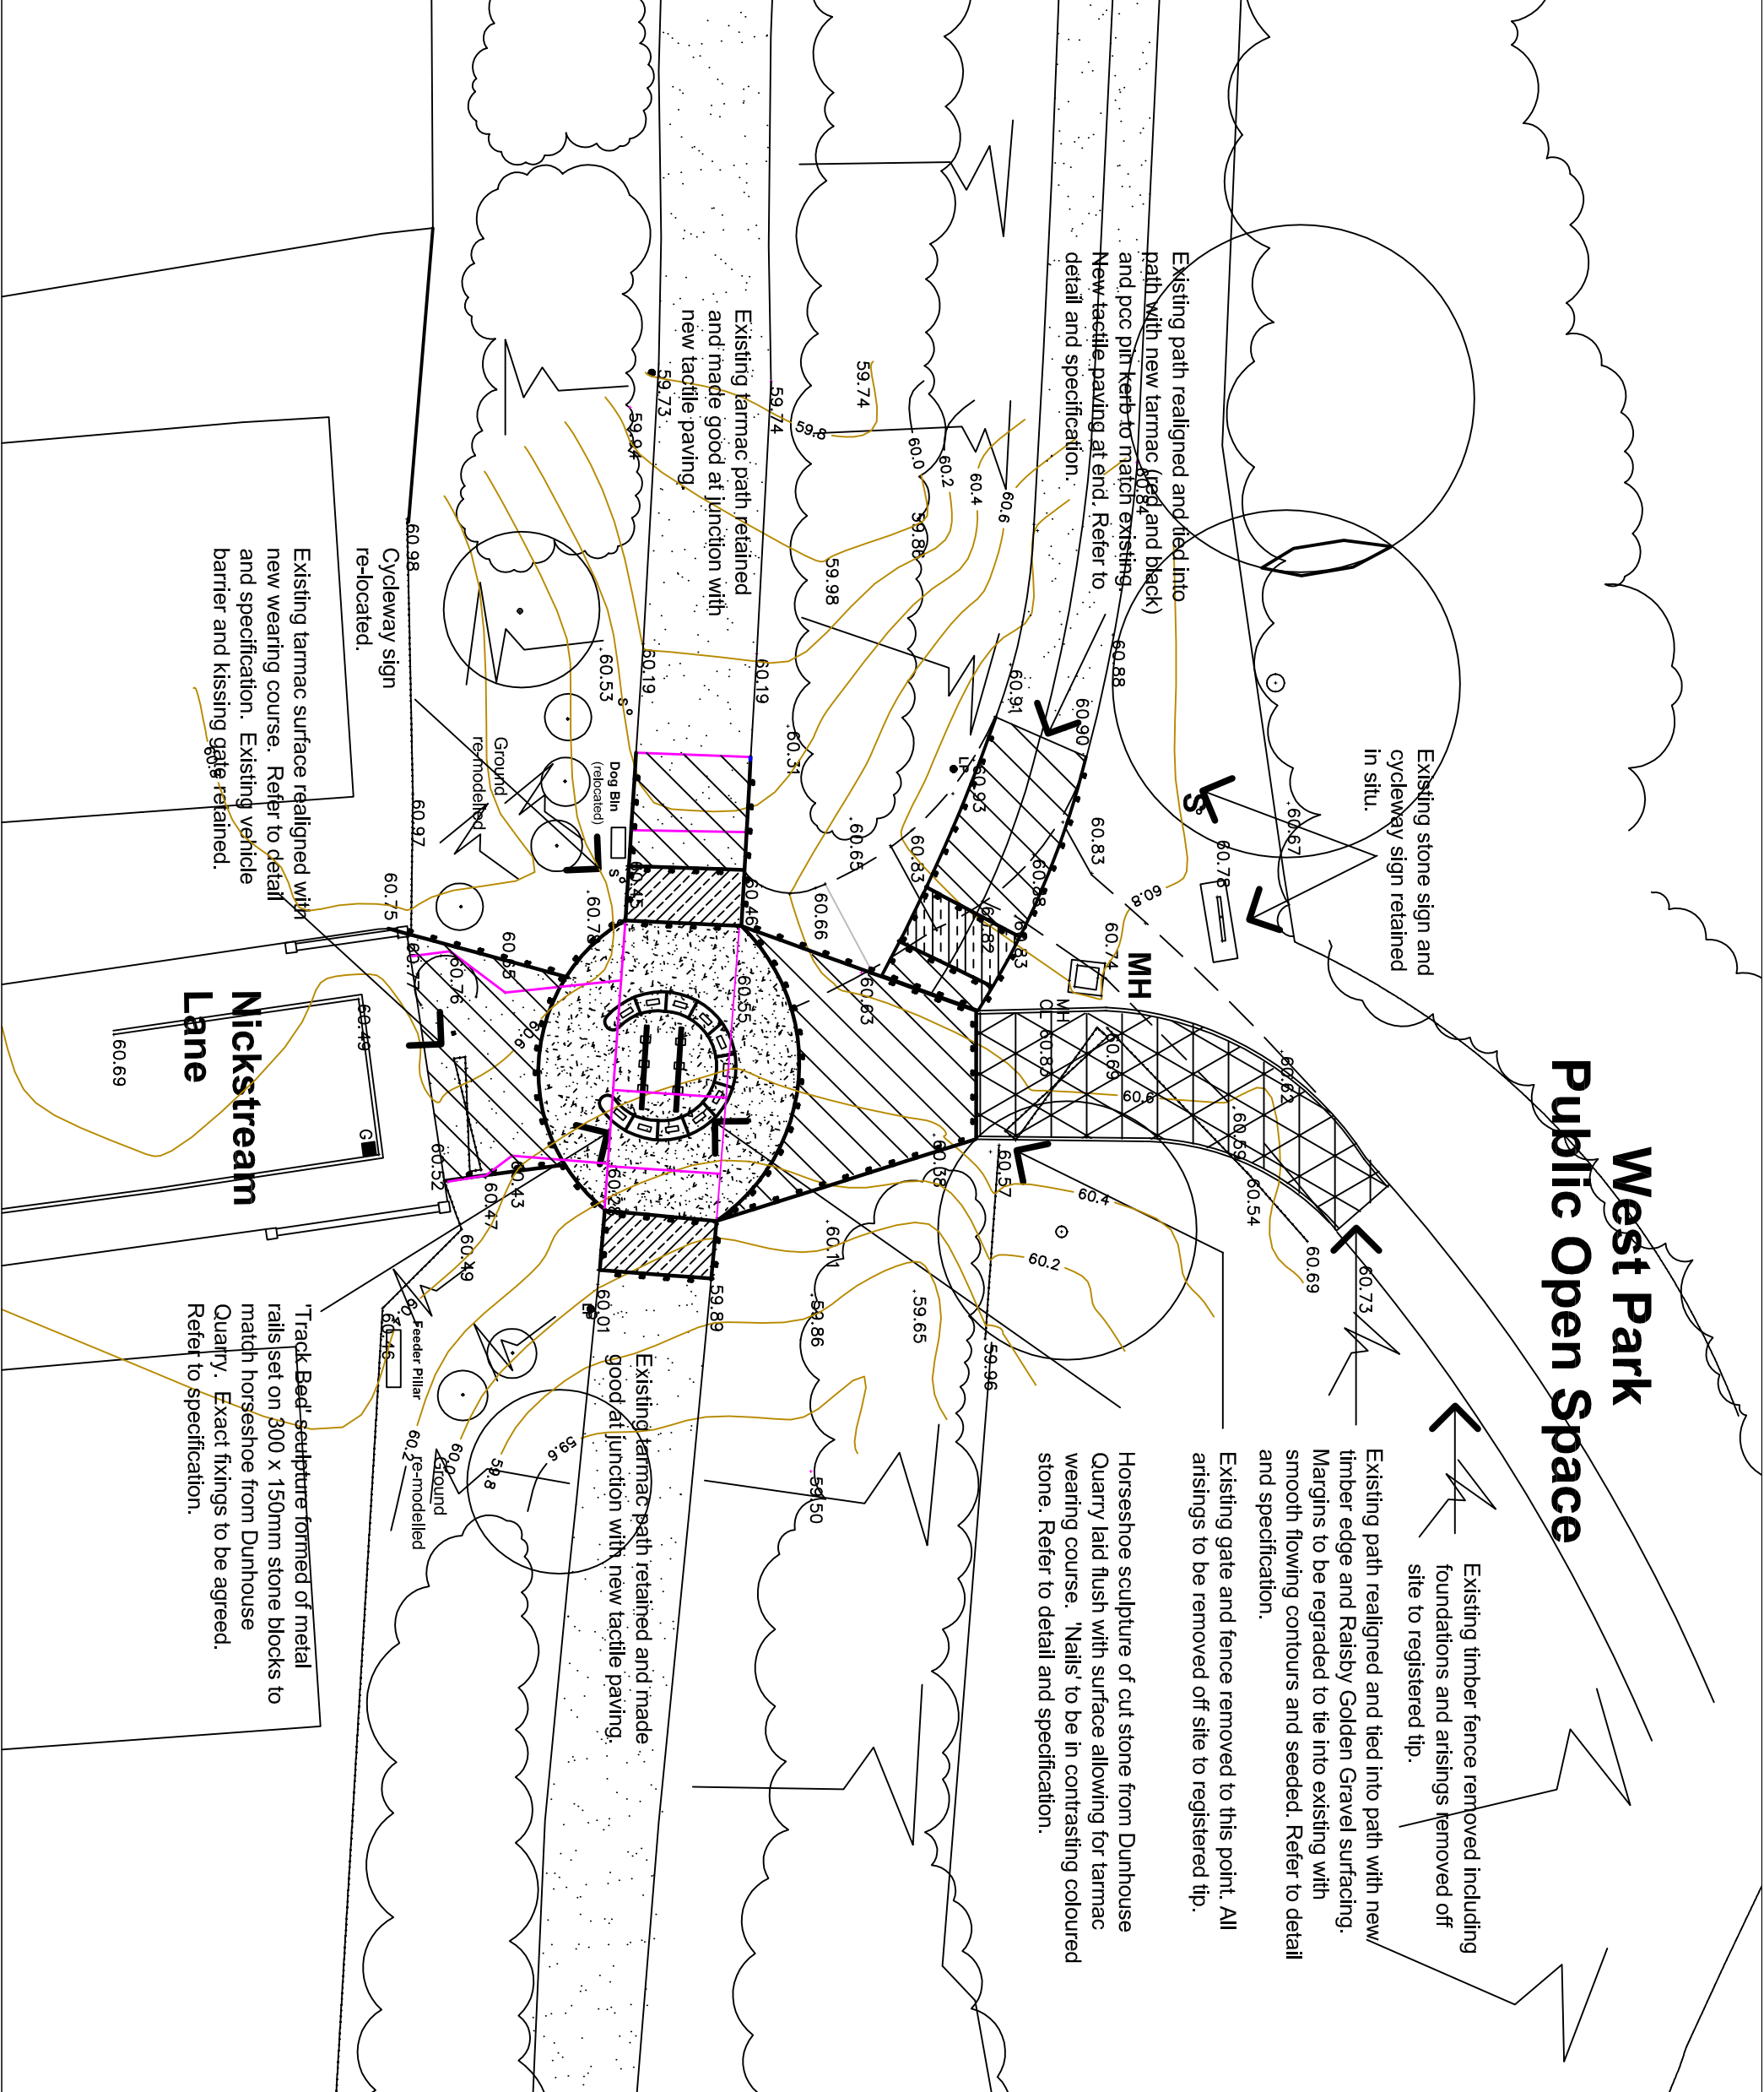


West Park Public Open Space



Existing stone sign and cycleway sign retained in situ.

Existing path realigned and tied into path with new timber edge and Raisby Golden Gravel surfacing. Margins to be regraded to tie into existing with smooth flowing contours and seeded. Refer to detail and specification.

Existing timber fence removed including foundations and arisings removed off site to registered tip.

Existing path realigned and tied into path with new timber edge and Raisby Golden Gravel surfacing. Margins to be regraded to tie into existing with smooth flowing contours and seeded. Refer to detail and specification.

Existing gate and fence removed to this point. All arisings to be removed off site to registered tip.

Horseshoe sculpture of cut stone from Dunhouse Quarry laid flush with surface allowing for tarmac wearing course. 'Nails' to be in contrasting coloured stone. Refer to detail and specification.

Existing tarmac path retained and made good at junction with new tactile paving.

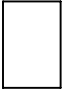

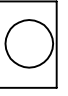

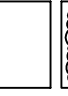
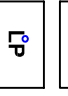
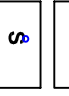
Existing tarmac path retained and made good at junction with new tactile paving.

Existing tarmac surface realigned with new wearing course. Refer to detail and specification. Existing vehicle barrier and kissing gate retained.




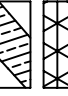
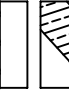


'Tack Bed' sculpture formed of metal rails set on 300 x 150mm stone blocks to match horseshoe from Dunhouse Quarry. Exact fixings to be agreed. Refer to specification.


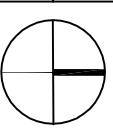
KEY

EXISTING

-  Bound gravel footpath
-  Tarmac with cycleway demarcation
-  Tree
-  Shrub and vegetation
-  Grass
-  Lamp post
-  Sign

PROPOSED

-  Tarmac with resin bound aggregate surface dressing. Refer to detail and specification.
-  Tarmac without surfacing dressing. Refer to detail and specification.
-  Bound gravel footpath. Refer to detail and specification.
-  Tactile paving. Refer to detail and specification.
-  Pin kerb edge. Refer to detail and specification.
-  Timber edge. Refer to detail and specification.
-  Existing surface and edge to remove. Refer to BoQ and specification.

 LEEMING ASSOCIATES	landscape architecture garden design environmental planning
43 Cleveland Terrace Darlington DL3 7HD t:01325 481511 f:01325 483082	
Issue Revision Date	Client Friends of West Park
Project West Park Nickstream Entrance	Drawing Construction Plan
Date Nov 12	Scale 1:200@A3
Drawing Number 1206.03	
Note: Only figured dimensions to be used. All dimensions and setting out to be checked on site. Refer any query to Leeming Associates.	